



Play Area Site Plan

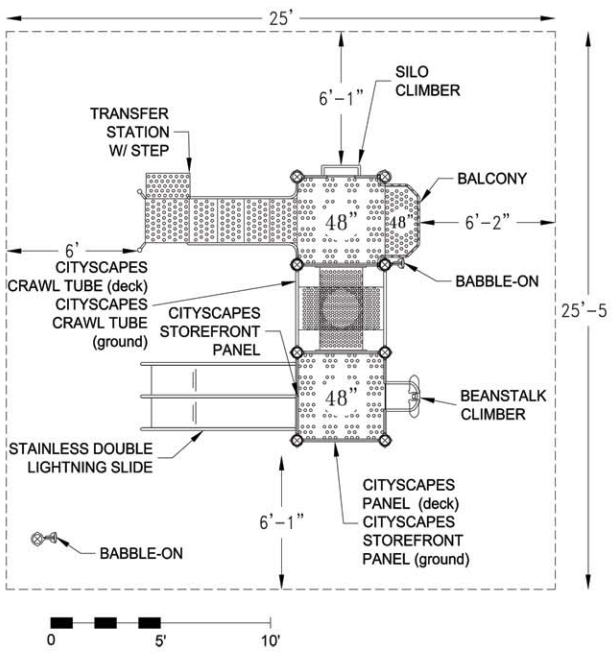

Age Appropriate Compound Climber (5 - 12)

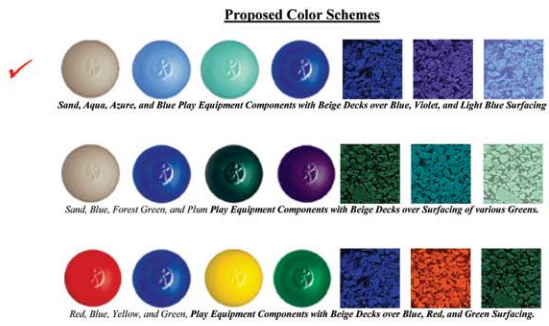

Age Appropriate Compound Climber (2 - 5)

>>>>CAUTION<<<<
CALL BEFORE YOU DIG!
NOT LESS THAN TWO OR MORE THAN TEN BUSINESS DAYS
PRIOR TO COMMENCING EXCAVATION OR DEMOLITION,
SECURE THE SERVICES OF A COMMERCIAL UNDERGROUND
UTILITIES LOCATOR SERVICE TO IDENTIFY BELOW-GROUND
IMPROVEMENTS THAT MAY NOT BE INDICATED ON THE
DRAWINGS. FOR IRRIGATION SYSTEMS, CALL SEATTLE
PARKS PLUMBING SHOP (206 684 7070)
>>800 424 5555<<

NO. REVISION - AS BUILT DATE

REVIEWED: PARK ENGINEER DATE
All work done in accordance with the City of Seattle Standard
Plans and Specifications in effect on the date shown above, and
supplemented by Special Provisions.

WORTHY AND ASSOCIATES
LANDSCAPE ARCHITECTURE RECREATIONAL PLANNING AND DESIGN
1932 FIRST AVENUE SUITE NUMBER 606
SEATTLE, WASHINGTON 98101 TEL:206-448-9270 FAX:206-448-0607

STATE OF
WASHINGTON
REGISTERED
LANDSCAPE ARCHITECT
STEPHEN GEORGE WORTHY
CERTIFIED No. 235

rwaa Ron Wright & Associates /
Architects, PS
2003 Western Avenue, Suite 300
Seattle, Washington
98121-2161
(206) 728-4248
FAX (206) 728-4272



VAN ASSELT COMMUNITY CENTER
PW #2006-002

**VAN ASSELT COMMUNITY
CENTER EXPANSION**

PLAY AREA PLAN

DESIGNED	DATE
DRAWN	SHEET OF
CHECKED	
ORDINANCE NO. 120973 & 121333	
CONTRACT NO. 1708	
SCALE AS NOTED	